


PGF 2 1350 Paddock fence

SPECIFICATIONS	POSTS	RAILS
Overall diameter (OD)	140mm	79.8mm
Wall thickness (WT)	5.5-6.3mm	3.5-3.8mm
Overall height	2100mm	-
Height above GL (ground level)	1350mm	-
Spacing (posts ϕ to ϕ)	2500mm	-
Length (of rails)	-	2500, 5000
Number off	-	2

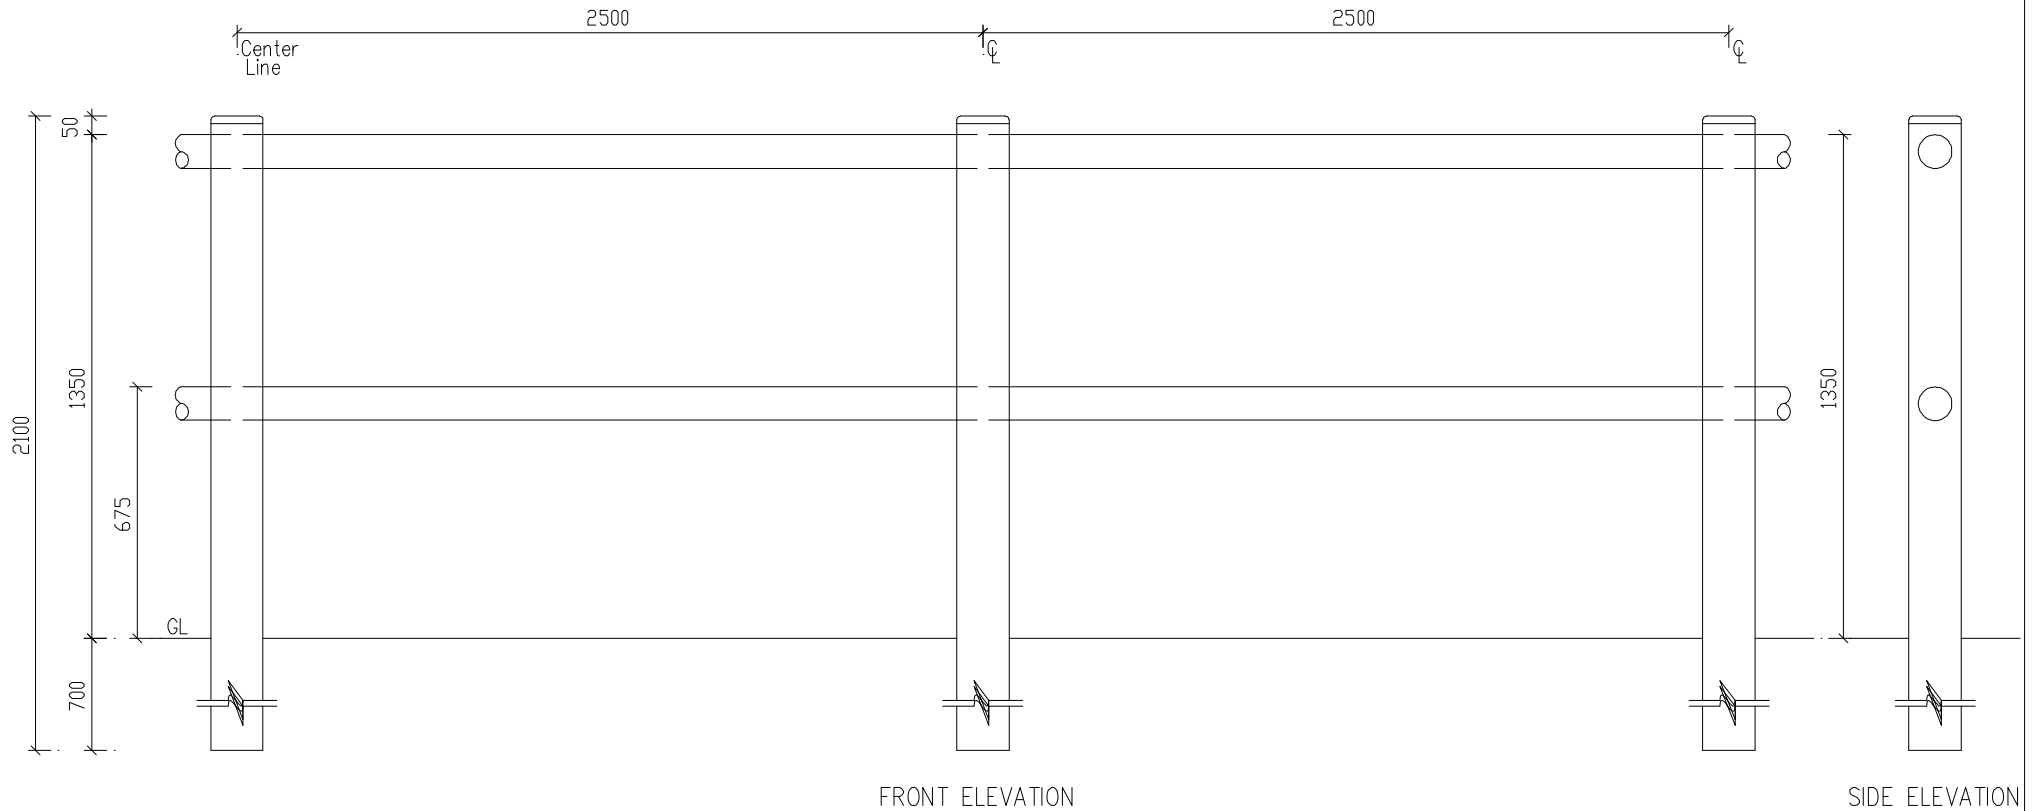

FRONT ELEVATION

SIDE ELEVATION



DATE	4-07-05	DRAWING No.	PGF2, 1350	NOTE DRAWINGS ARE PROTECTED BY COPYRIGHT DO NOT SCALE
REVISION	A	DRAWN BY	CP	