


PGF 5₁₄₅₀ Paddock fence

| SPECIFICATIONS | POSTS | RAILS |
|---|-----------|------------|
| Overall diameter (OD) | 140mm | 79.8mm |
| Wall thickness (WT) | 5.5-6.3mm | 3.5-3.8mm |
| Overall height | 2400mm | - |
| Height above GL (ground level) | 1450mm | - |
| Spacing (posts \varnothing to \varnothing) | 2500mm | - |
| Length (of rails) | - | 2500, 5000 |
| Number off | - | 5 |

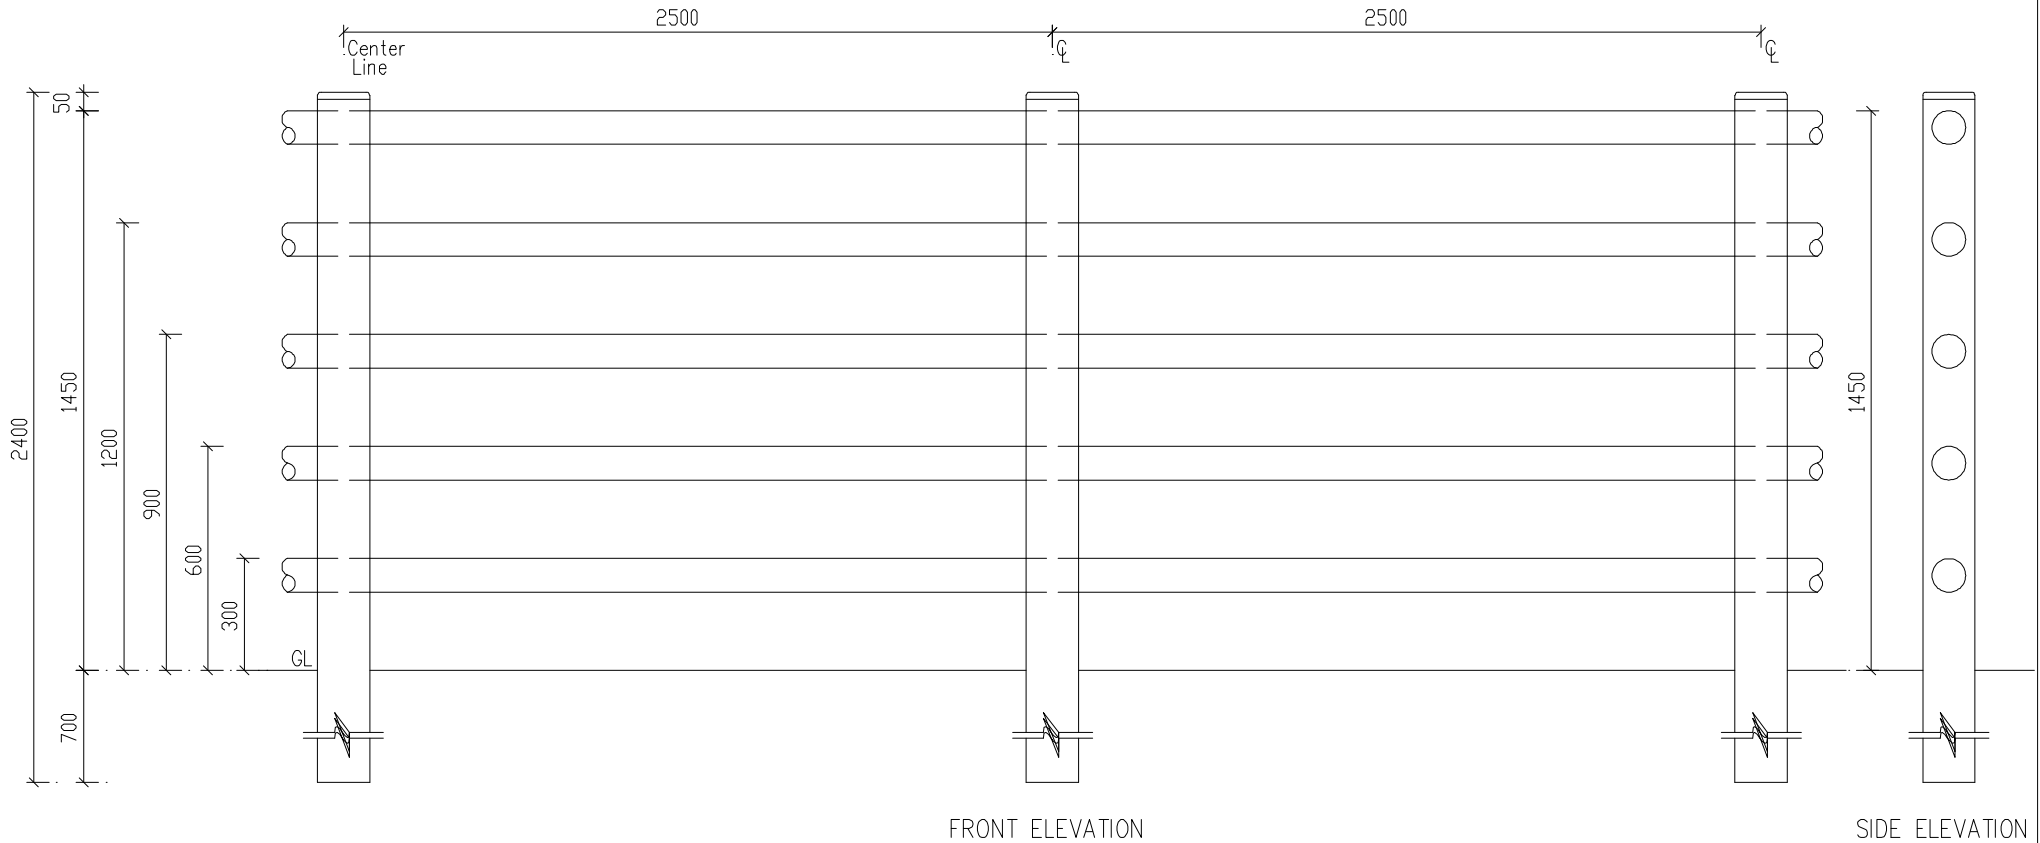

FRONT ELEVATION

SIDE ELEVATION



| | | | |
|----------|---------|-------------|------------|
| DATE | 4-07-05 | DRAWING No. | PGF5, 1450 |
| REVISION | A | DRAWN BY | CP |

NOTE
DRAWINGS ARE PROTECTED
BY COPYRIGHT

DO NOT SCALE